

OSU MEDICAL CENTER LOBBY RENOVATION

PREPARED BY LANE HART & MADDIE BACHLOR

TABLE OF CONTENTS


1. PROJECT BACKGROUND

2. RESEARCH

3. CONCEPT

4. EAST LOBBY

5. NORTH LOBBY

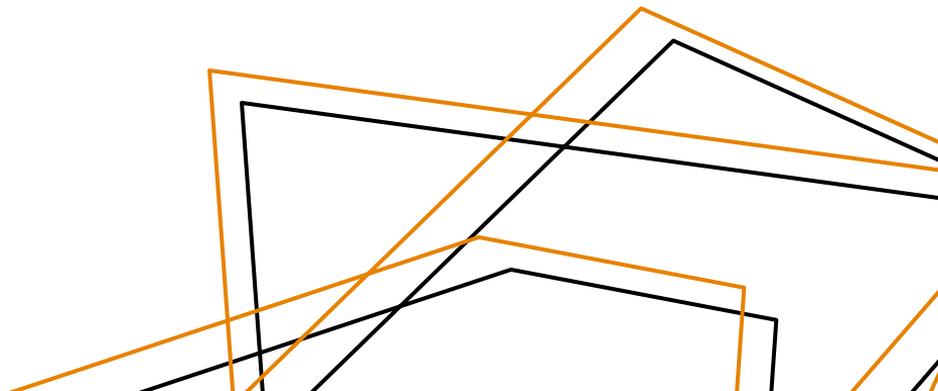




PROJECT BACKGROUND




OSU MEDICAL CENTER LOBBY RENOVATION


Due to the age of the building, and decades of environmental and organizational changes, the public spaces in the hospital are in need of updating in order to help with public recognition and branding of the hospital, as well as with specific environmental needs such as lighting, heating and cooling, and wayfinding in the the public areas of the building

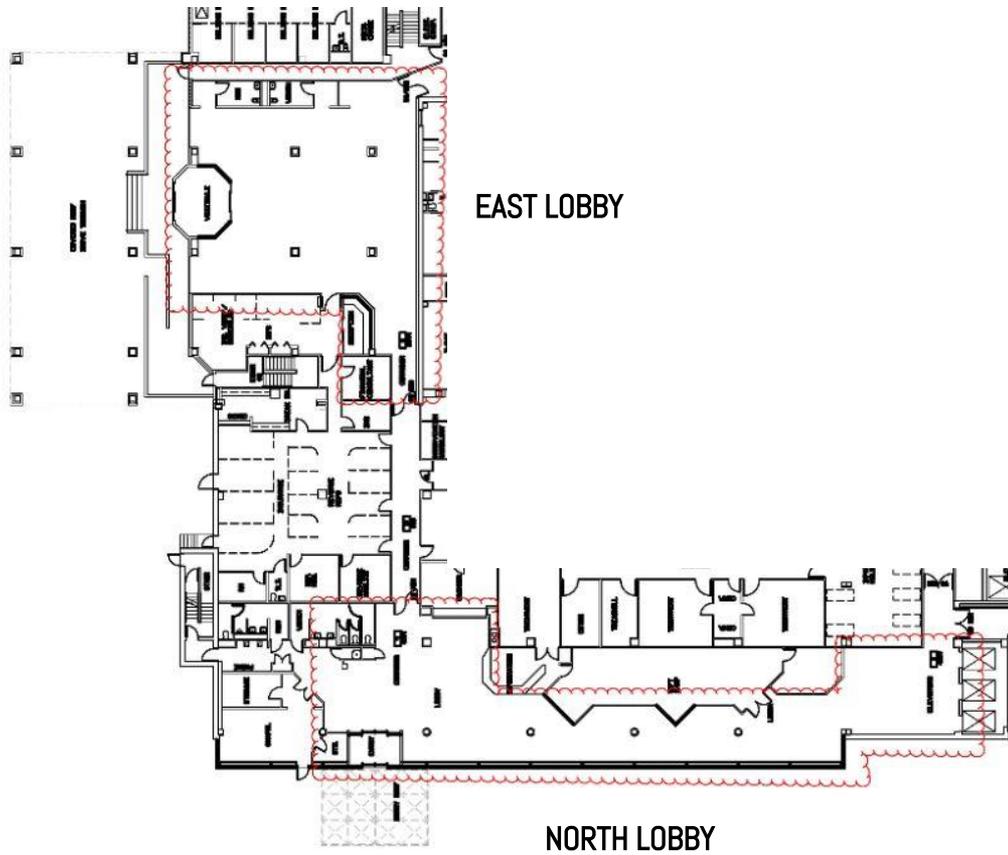

EAST LOBBY

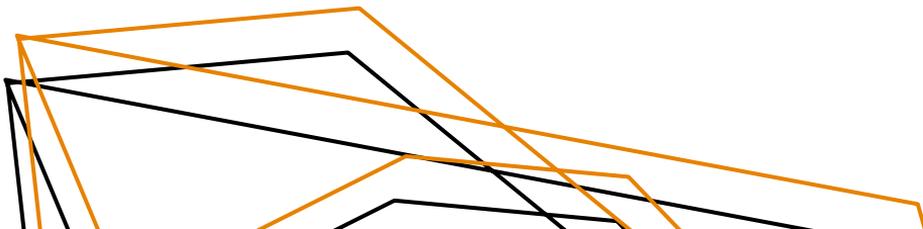

NORTH LOBBY

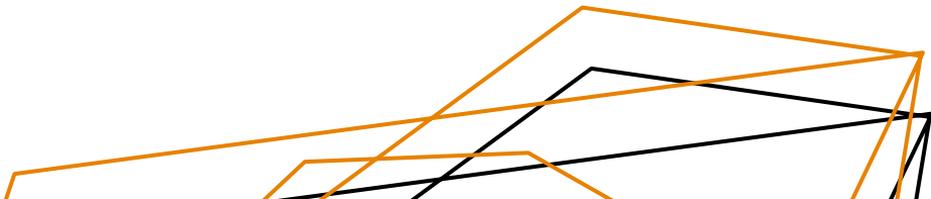




RESEARCH



WAYFINDING

Being disoriented or lost only enhances what may already be an anxiety-producing situation

Effective wayfinding includes physical elements, communications, and human interaction

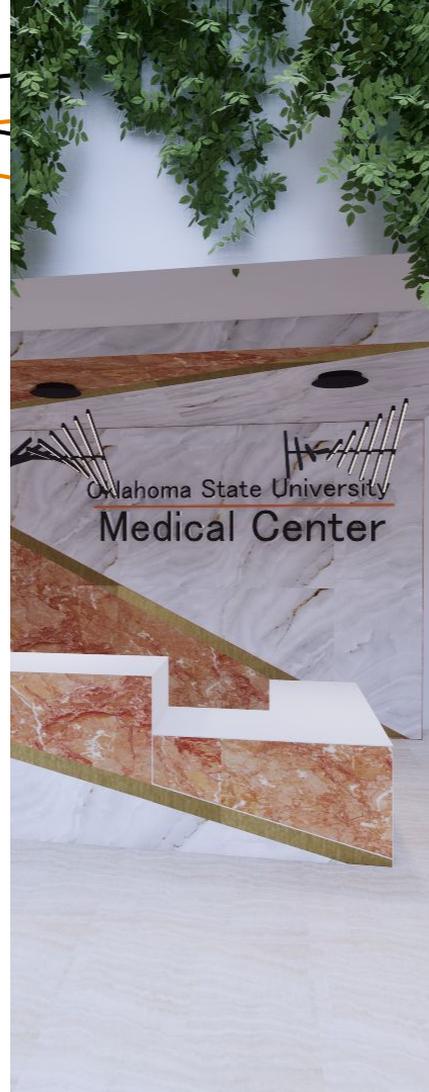

UNIVERSAL DESIGN

One of its most meaningful uses is in healthcare, where building occupants regardless of age are often frail and vulnerable




MATERIALS

Calming colors, comfortable seating with spaces for personal belongings, soothing artwork, nature views and supporting technology use can all make transition environments feel less intimidating and help put people at ease




BIOPHILIA

Biophilic design focuses on aspects of the natural world that have contributed to human health, happiness and productivity

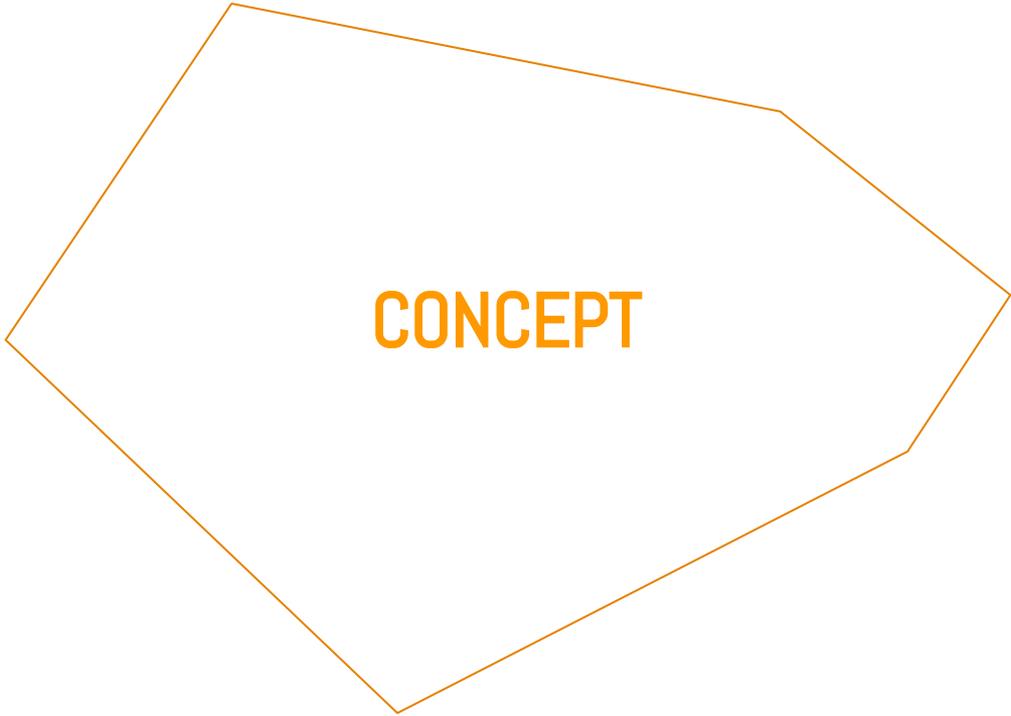



CONCEPT

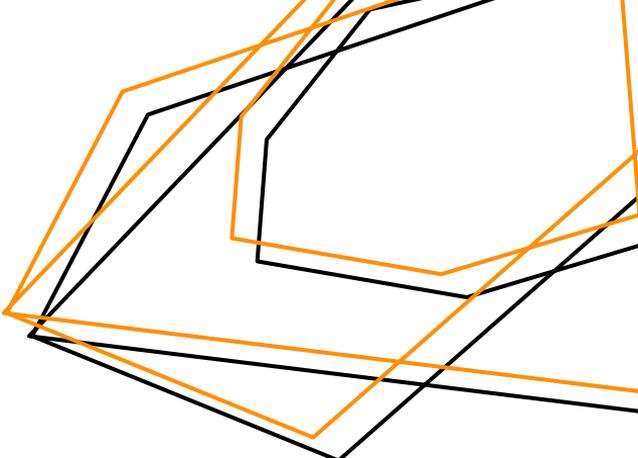

CONCEPT

This design was inspired by the Art Deco architecture that is seen throughout the city of Tulsa. Geometric shapes, smooth lines, and smooth-faced stone that you see with Art Deco design are used throughout the two lobbies in combination with simple, neutral elements to create an updated and modern feeling. Biophilia is also incorporated to create a feeling of comfort and healing with views to nature, vegetation, and organic elements.

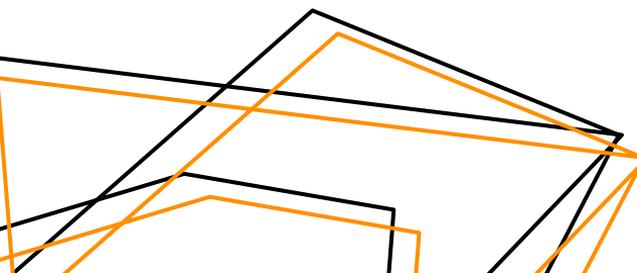


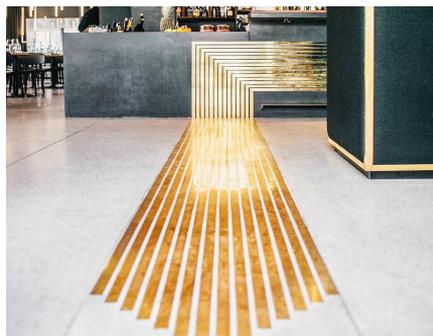




EAST LOBBY

Floor Plan East Lobby

Entrance

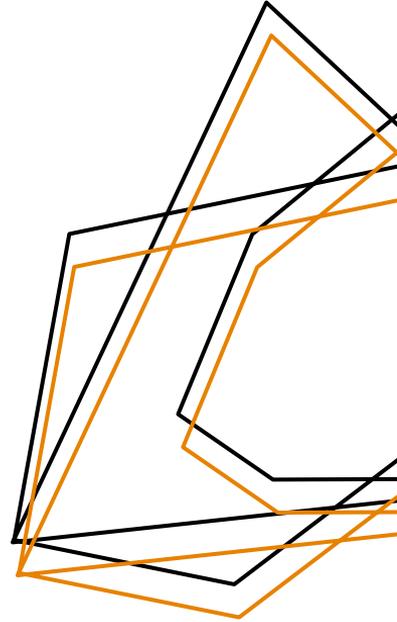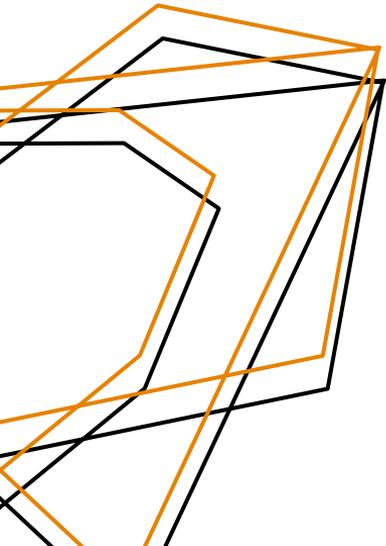

SCALE: 1/8" = 1'0"



FURNITURE + FIXTURES



Carolina - Elani



Linea Light Group - Quad



Carolina - Elani




Carolina - X&O

MATERIALS



EAST LOBBY

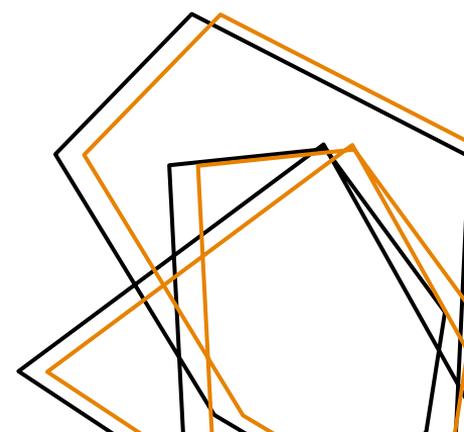





Oklahoma State University
Medical Center



NORTH LOBBY

A diagram showing a lobby area. The area is defined by an orange outline that forms an irregular pentagon. The text "NORTH LOBBY" is centered within this area in a bold, orange, sans-serif font.

Floor plan North Lobby

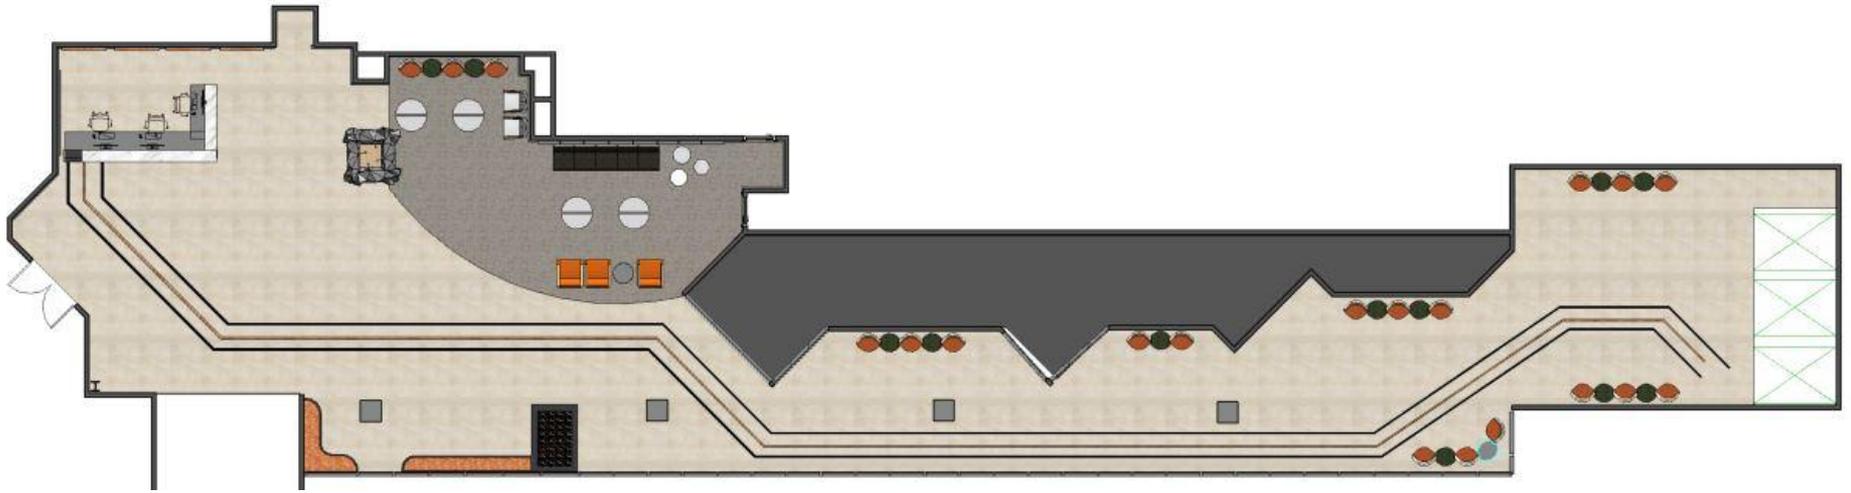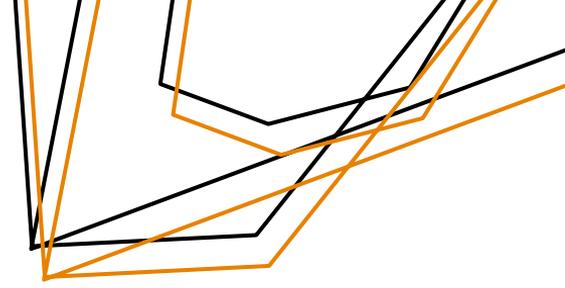


SCALE: $\frac{1}{8}$ " = 1'0"




MATERIALS





NORTH LOBBY

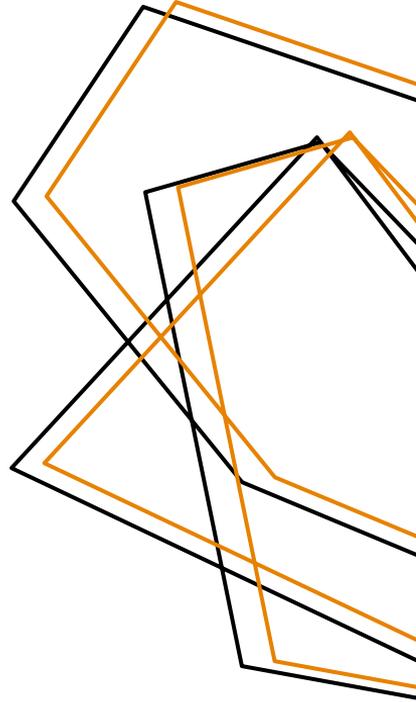

**NORTH LOBBY
RECEPTION DESK**

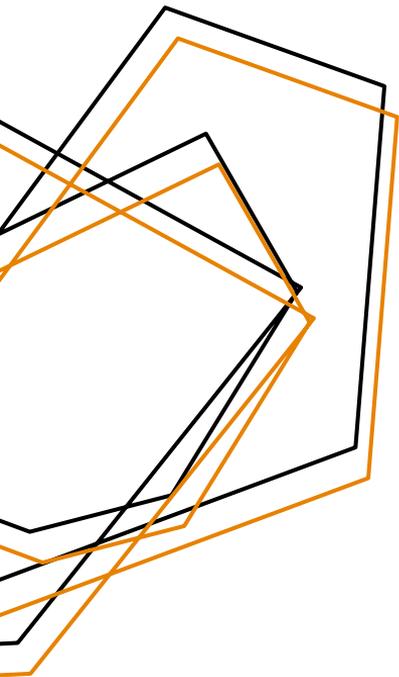

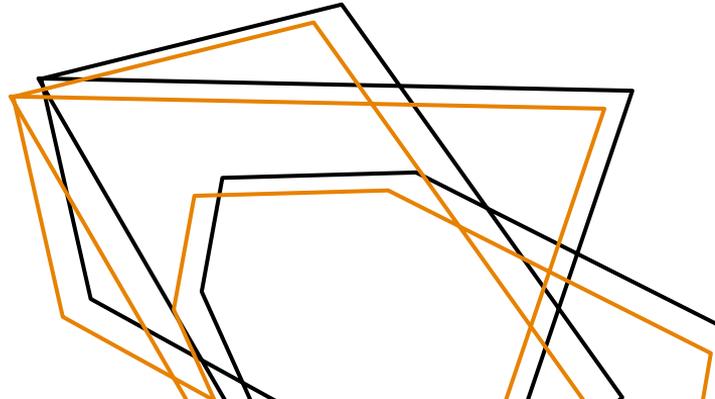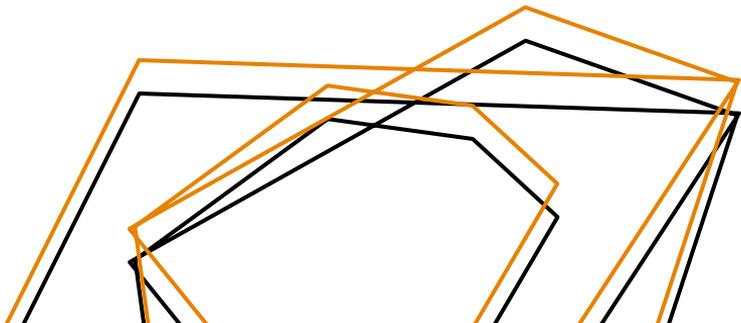

Area for children to sit and play



FURNITURE



Carolina - X&O



Carolina - Evergreen



Carolina - X&O



Carolina - Ice



Carolina - Boost+




MATERIALS






Thank You

Reflected Ceiling Plan North Lobby

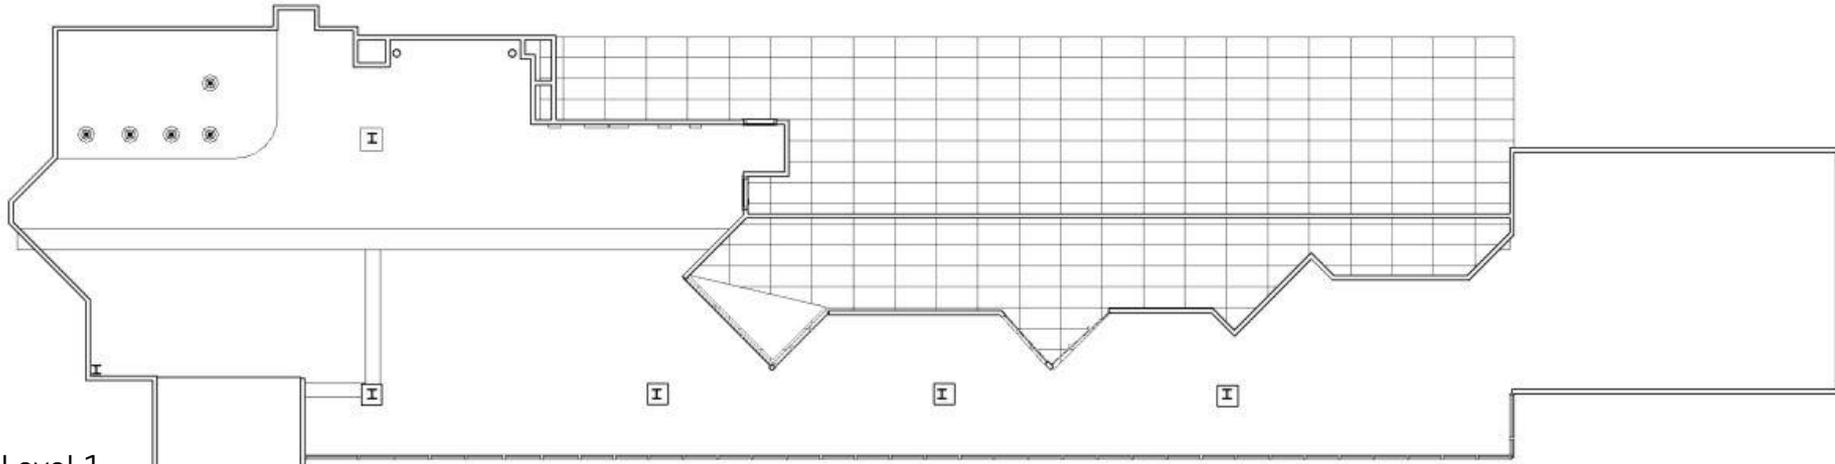


Level 1

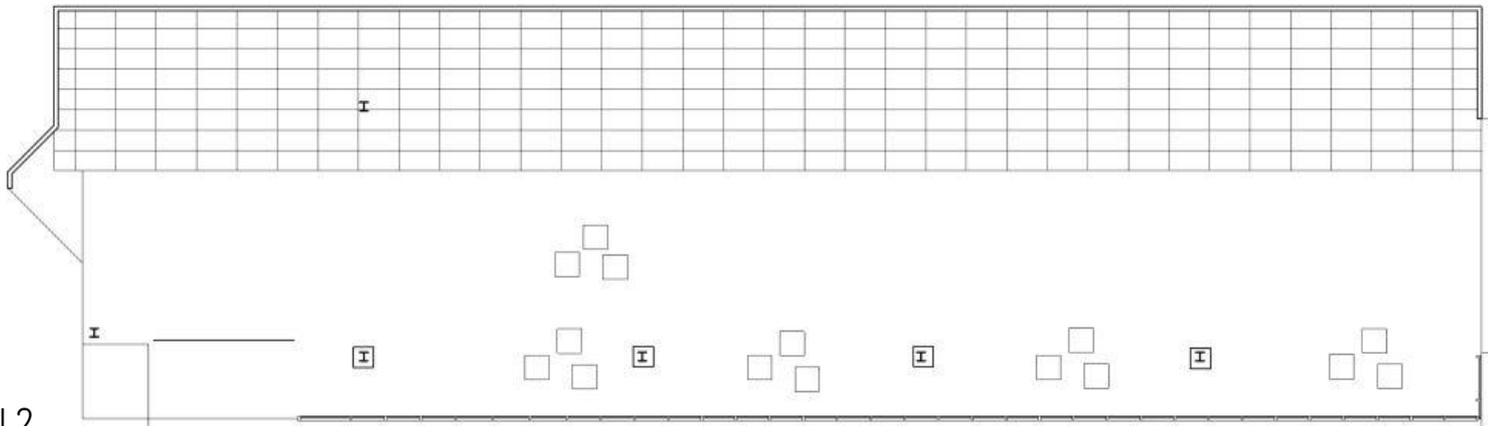


Level 2

SCALE: 1/8" = 1'0"

Reflected Ceiling Plan East Lobby

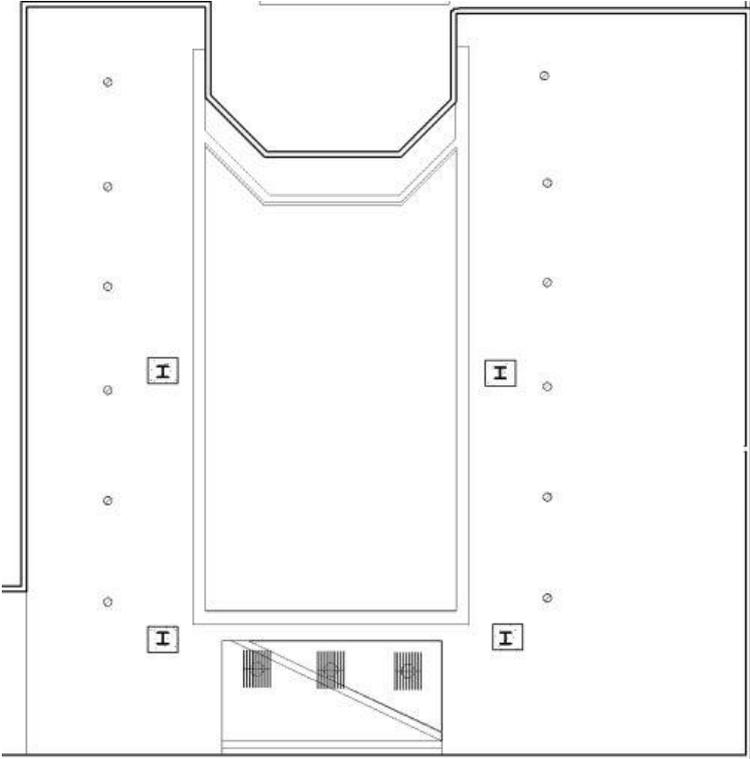

Level 1

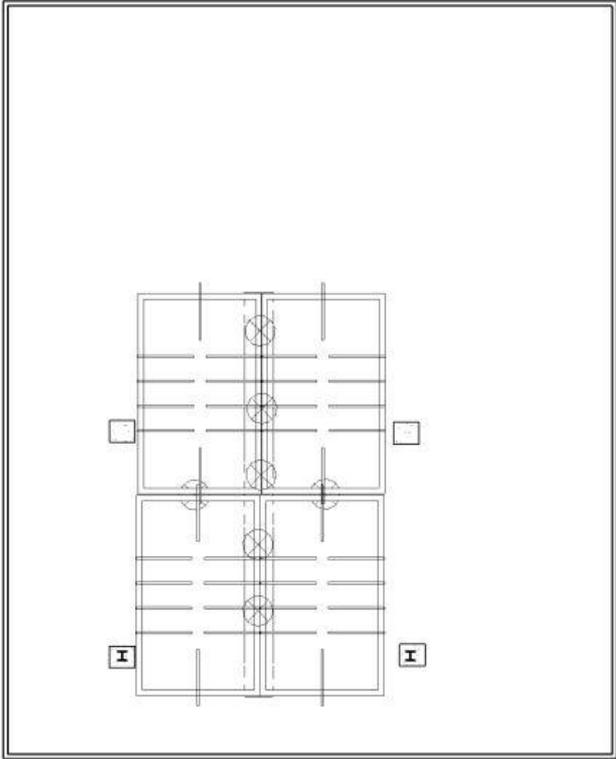

Level 2

SCALE: 1/8" = 1'0"

FF&E Spreadsheet

REF	ROOM	TYPE	QTY.	MANUFACTURER	PRICE	TOTAL PRICE
PL01	N. LOBBY	Direct-indirect Light Metal Pendant Lamp	5	Louis Poulsen	\$211	\$1,055
CM01	N. LOBBY	Custom Millwork	N/A	N/A	N/A	N/A
XO01	N & E LOBBY	X&O Table	6	Carolina	\$1,000	\$6,000
PS01	N & E LOBBY	Boost + Pediatrics Seating	2	Carolina	\$272	\$544
LC01	N & E LOBBY	Elani Lounge Chair	19	Carolina	\$289	\$5,491
CM02	N & E LOBBY	Custom Millwork Reception Desk	2	N/A	N/A	N/A
DW01	N. LOBBY	Do-Wop Lighting Fixture	5	N/A	N/A	N/A
LS01	N. LOBBY	Lounge Seating Pair	6	Carolina	\$389	\$2,334
CM03	N. LOBBY	Custom Millwork Seating	2	N/A	N/A	N/A
DC01	N. LOBBY	Desk Chair	3	Staples	\$89	\$267
DT01	N. LOBBY	Dell Desktop Computer Monitor	3	Dell	\$349	\$1,047
PL01	E. LOBBY	Quad Pendant Luminaries	7	Linea Light Group	N/A	N/A
DO01	N. LOBBY	Wooden Door	3	TATA Doors	\$209	\$627
AC01	N & E LOBBY	Neom Chair Armless	9	Carolina	\$364	\$3,276
OC01	N LOBBY	Occasional Table	1	Kwalu	N/A	N/A
CT01	N & E LOBBY	Cube Tables	6	Carolina	\$1,335	\$8,010
CT02	N & E LOBBY	Cylinder Tables	12	Carolina	\$1,282	\$15,384
CM01	E LOBBY	Coffee Machine	2	Ninja	\$180	\$360
CM04	E LOBBY	Custom Millwork Coutner	1	N/A	N/A	N/A
WS01	E LOBBY	Flambeau Wall-Mounted Sconce	4	Visa Lighting	N/A	N/A
PL01	N & E LOBBY	Plants	6	Bloomscape	\$75	\$450
SP01	N & E LOBBY	Soil Plants	21	Bloomscape	\$35	\$735
LF01	N LOBBY	Elements Lighting Fixtures	5	Zero	N/A	N/A
PL02	E LOBBY	Pendant Lighting	3	Vibia	\$1,235	\$3,705
PL03	N LOBBY	Pendant Lighting	2	Vibia	\$1,049	\$2,098
				PROJECT TOTAL:		\$51,383

Finish Schedule

FINISH SCHEDULE											
ROOM NO.	ROOM NAME	FLOOR	BASE	WALLS				CEILING		WINDOW COVERING	NOTES
				N	E	S	W	MATL	HEIGHT		
1	NORTH LOBBY	3,4	5	7, 10, 12, 13, 14	14, 15	10	13,14	1,2	10'0"	N/A	
2	EAST LOBBY	3,4	5	10, 14	14	14	14	1,2	10'0"	N/A	

FINISH LEGEND	
1	GENERIC CEILING
2	2X4 CEILING TILE
3	CARPET
4	LVT
5	TILE BASE
6	SW 6887 NAVEL
7	KORSEAL CRACKED MARBLE
8	KORSEAL STATUARIO MARBLE
9	WALLCOVERING
10	GLASS PARTITIONS
11	RUBBER BASE
12	MEIRO WALLCOVERING
13	MOSS WALL COVERING
14	SW 7571 CASA BLANCA
15	SONAR WALLCOVERING